


NOTES:

1. Contractor to verify all site and setting out dimensions before putting the work in hand.
2. Contractor to report any variations/discrepancies between the Drawings that constitutes the Contract Documents before putting any work to hand.
3. Contractor must check all dimensions.
4. Do not scale from this drawing.
5. This drawing is copyrighted and cannot be duplicated without permission of the designer.

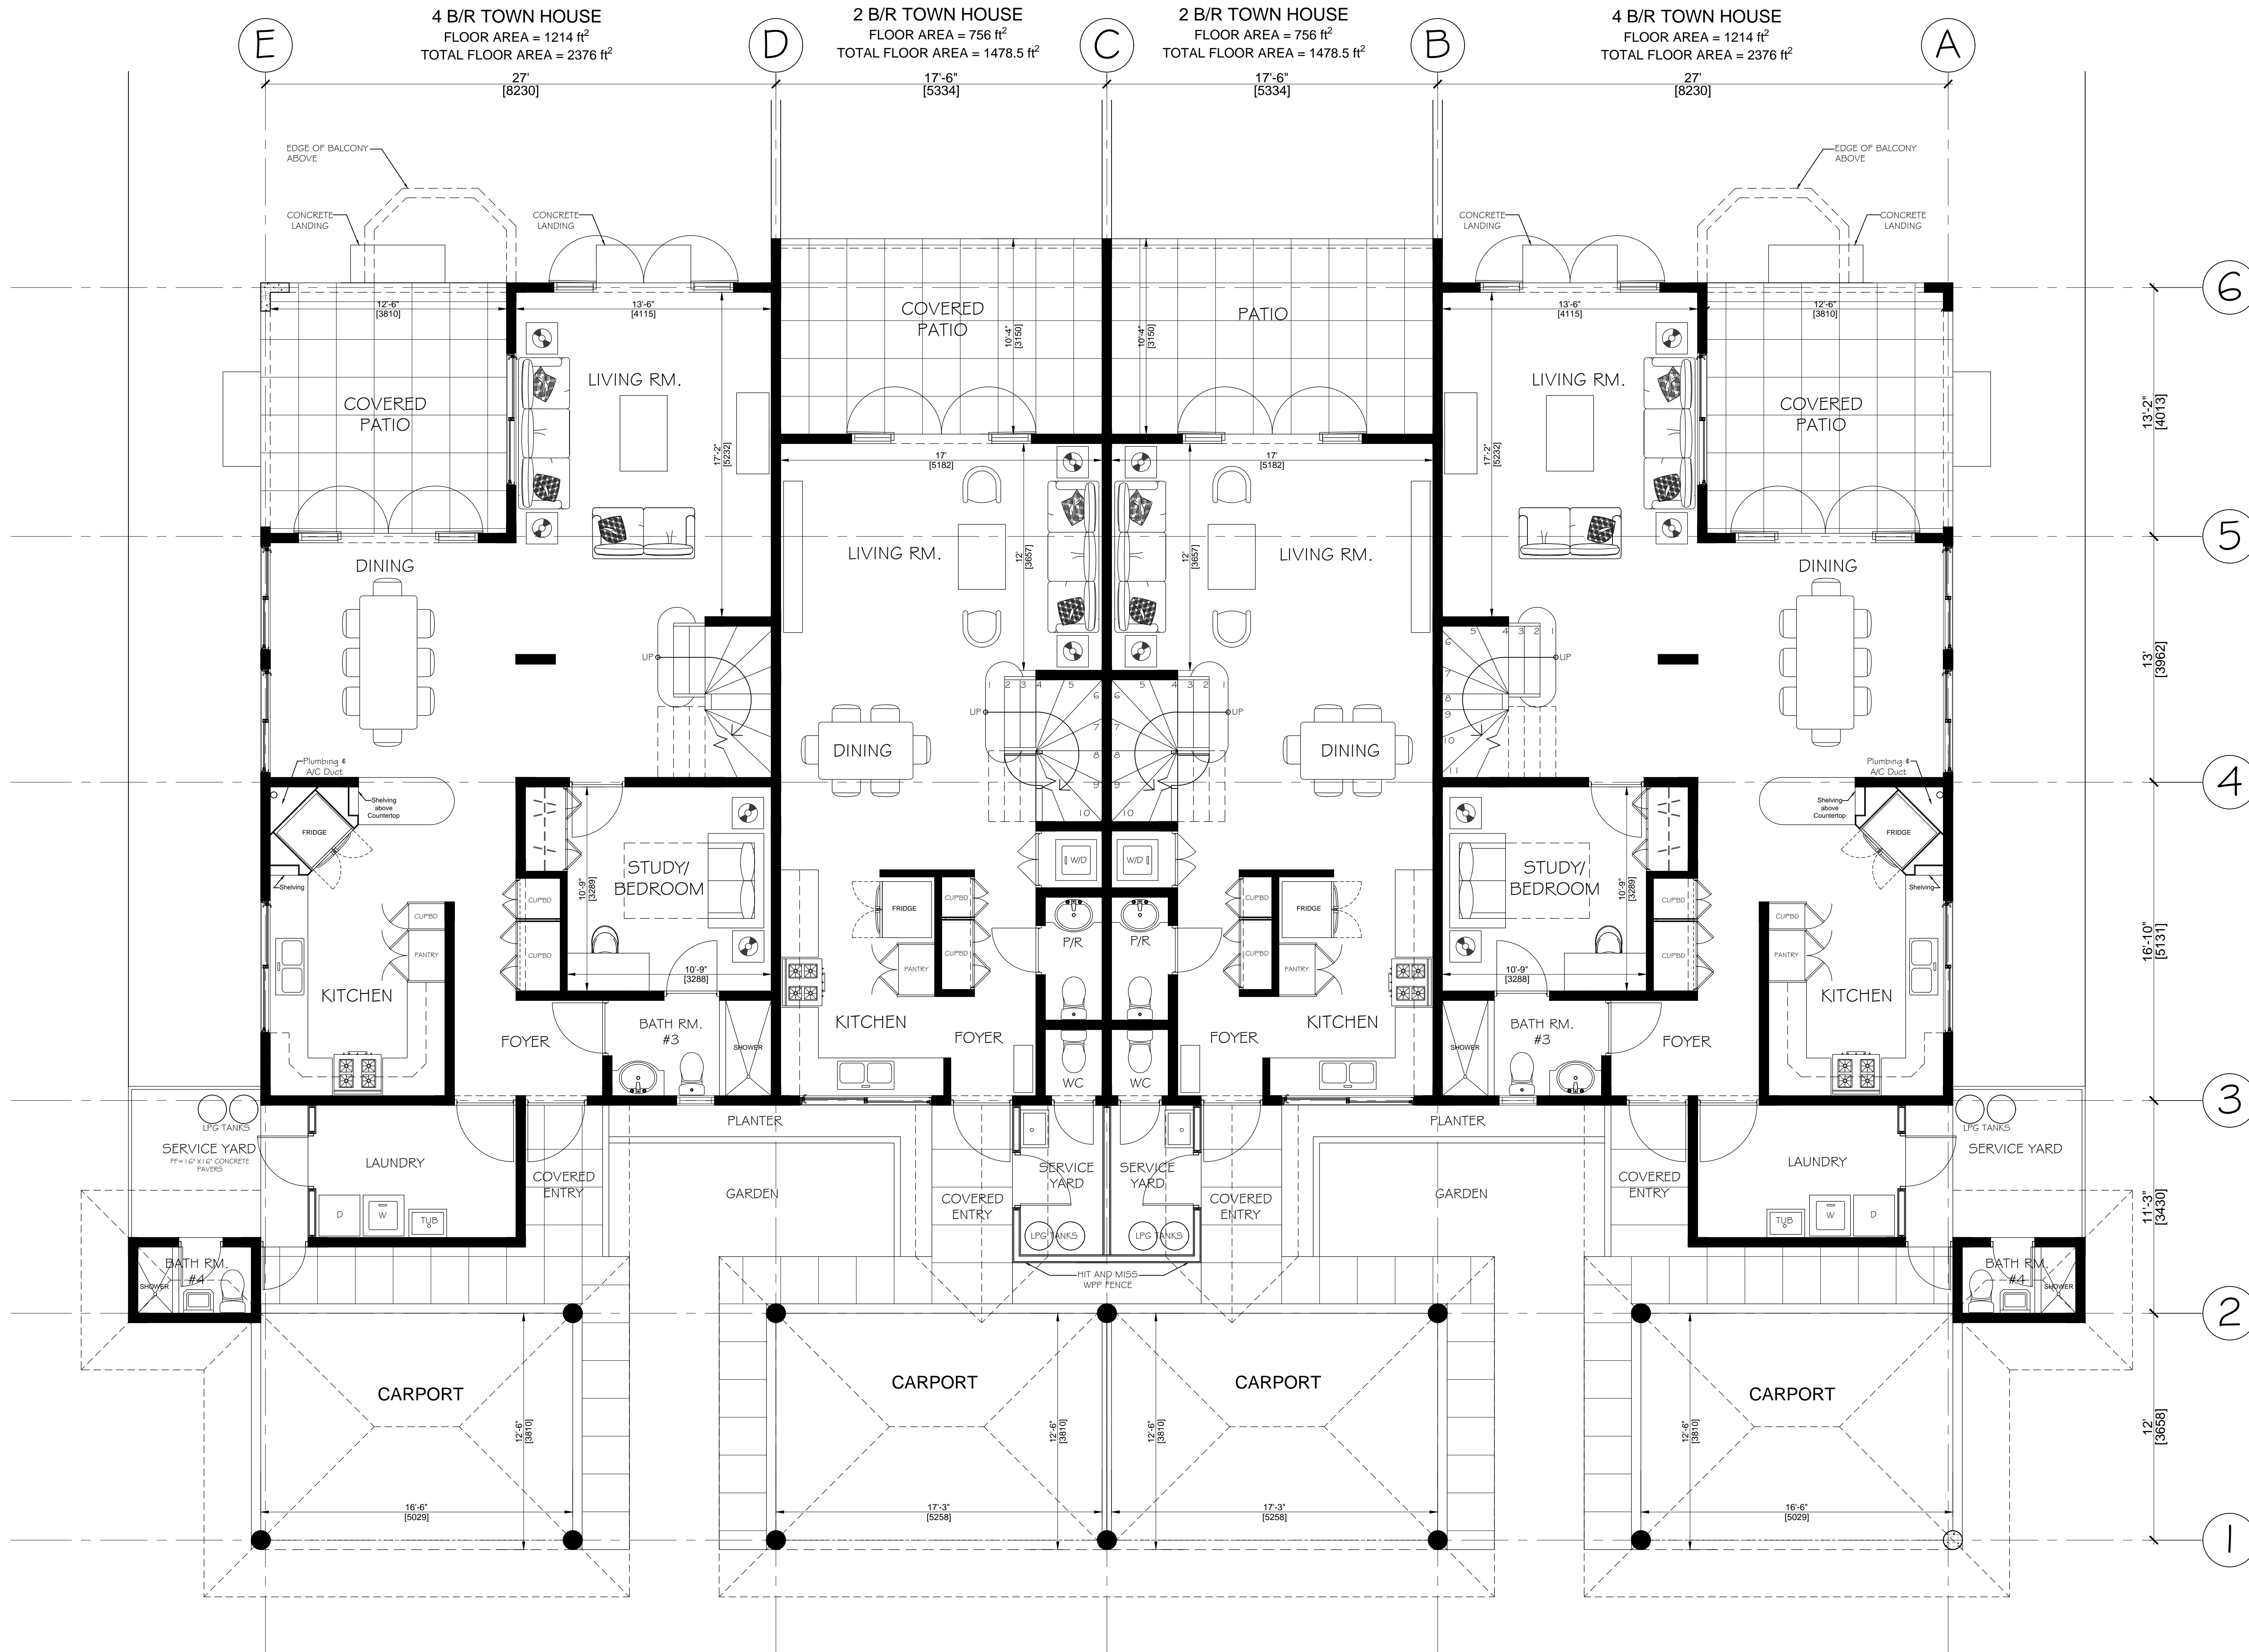

GROUND FLOOR PLAN
SCALE 1/4" = 1'-0"

12	04/05/2021	RE-ISSUED.
No.	Date	Description

REVISIONS

BUILDING	RESIDENTIAL
----------	-------------

CLIENT	RICHMOND DEVELOPMENT COMPANY LIMITED
PROJ	2 & 4 B/R TOWN HOUSES
TITLE	GROUND FLOOR PLAN

SCALE	1:48	DATE	FEB 25 '21
DRAWN		SHEET NO.	REVISION
CHECKED		TH10	12