


GROUND FLOOR PLAN  
SCALE: 1/8" = 1'-0"

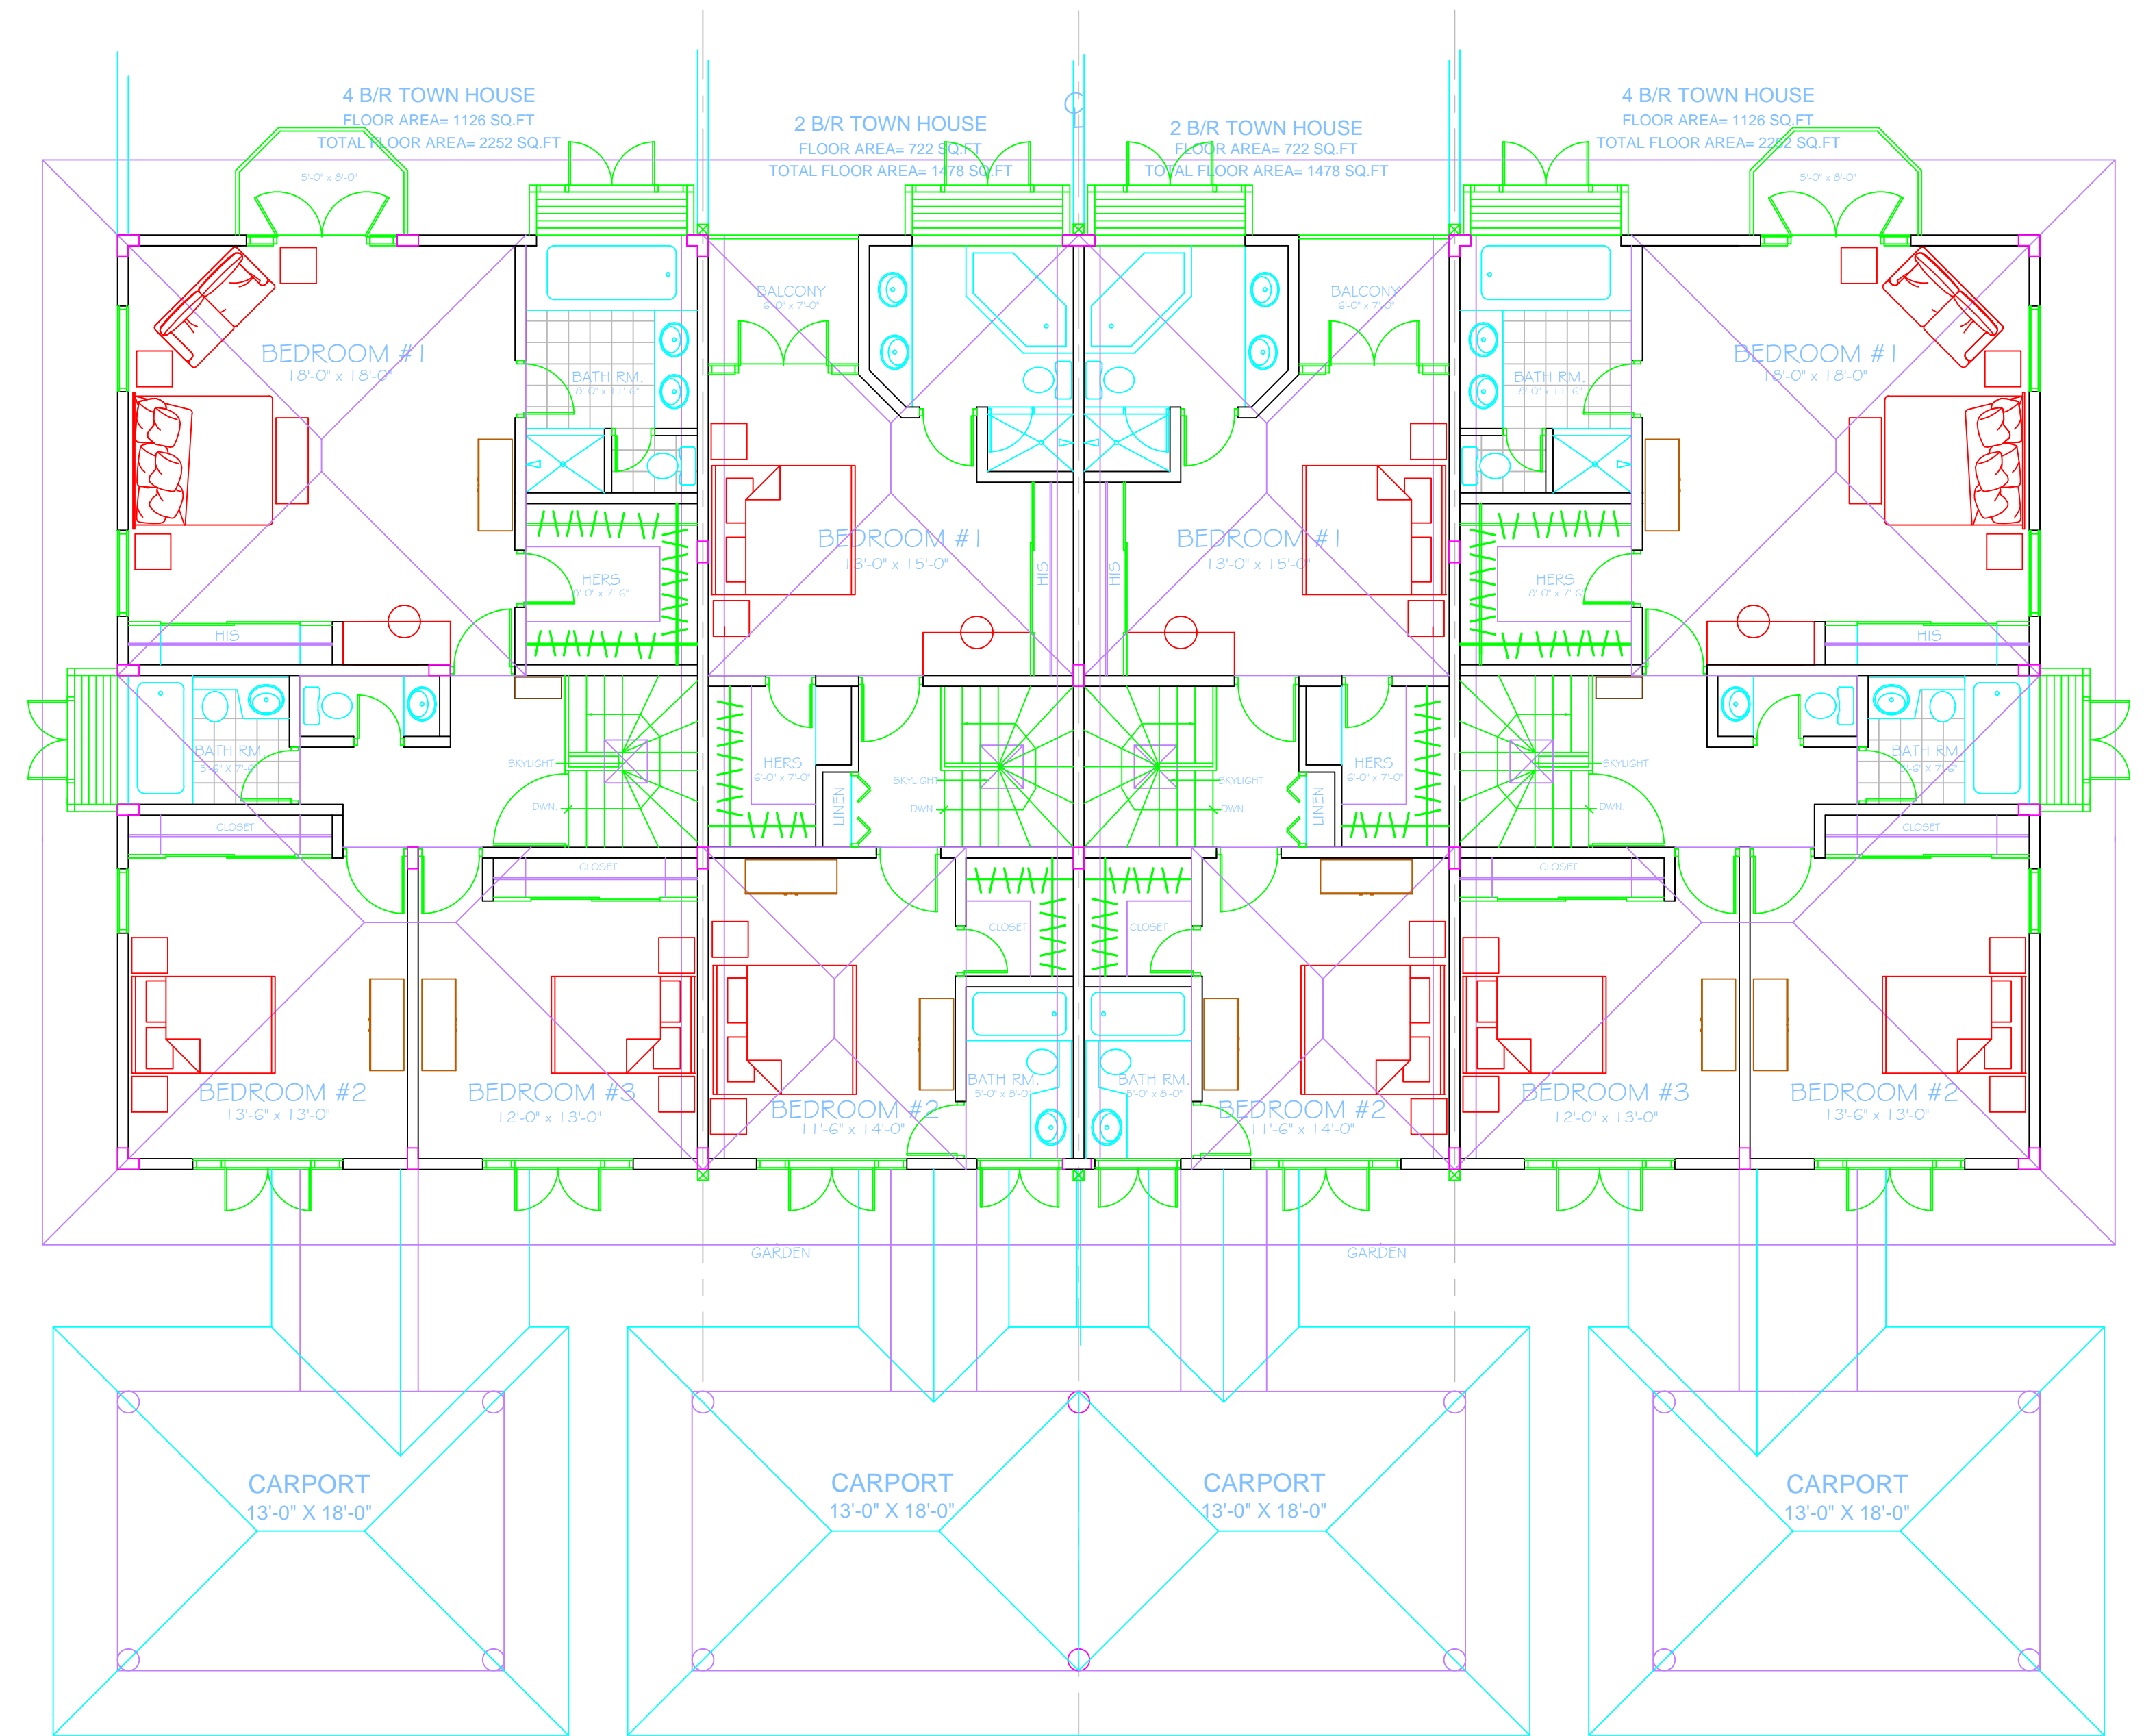

UPPER FLOOR PLAN  
SCALE: 1/8" = 1'-0"

2B/R AND 4B/R TOWNHOUSES  
RICHMOND, ST. ANN